
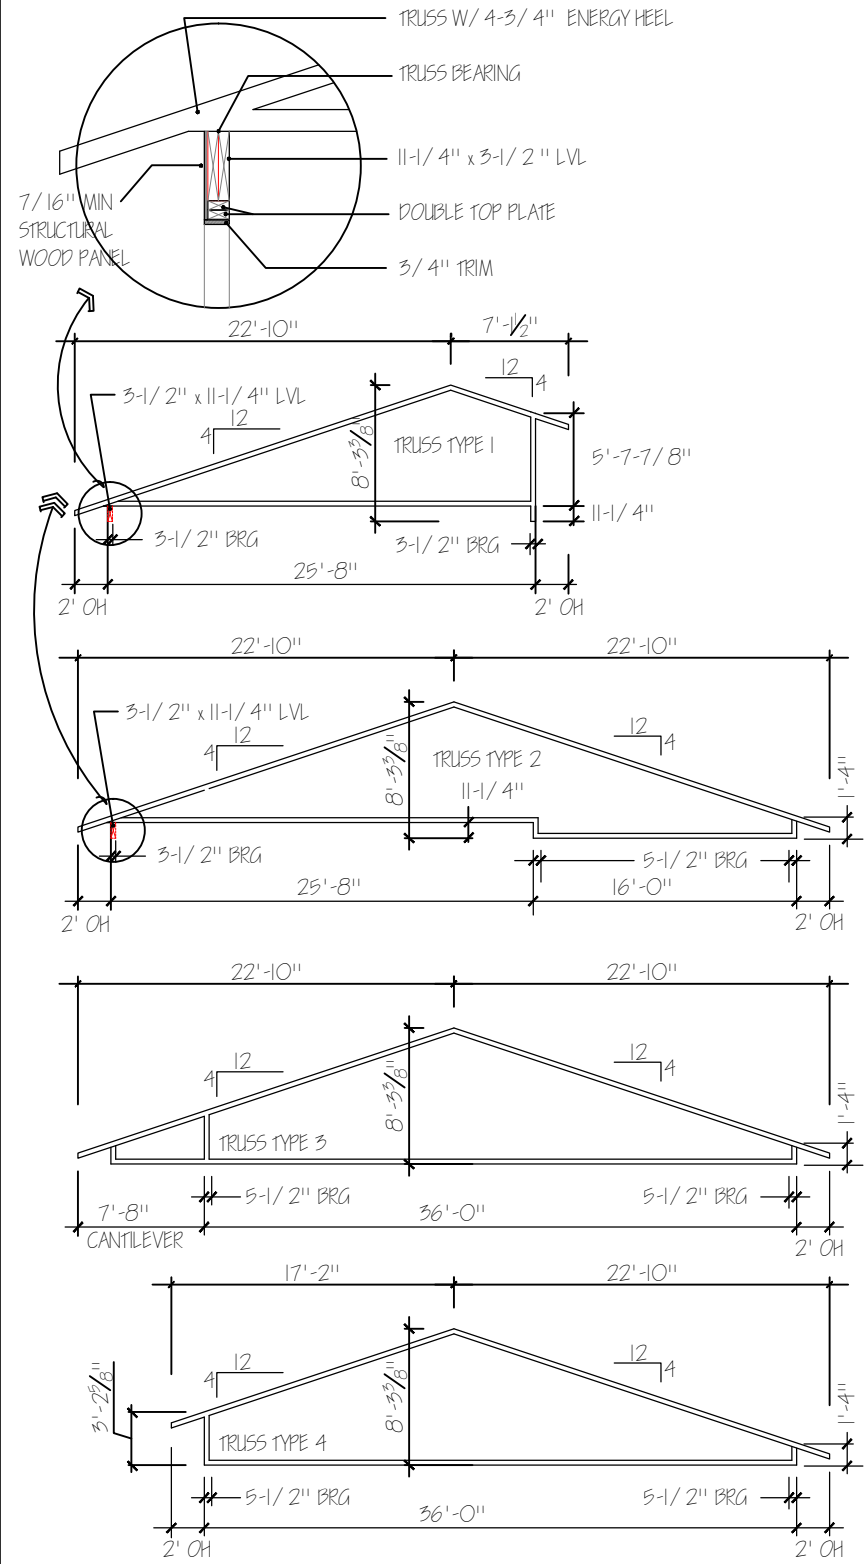


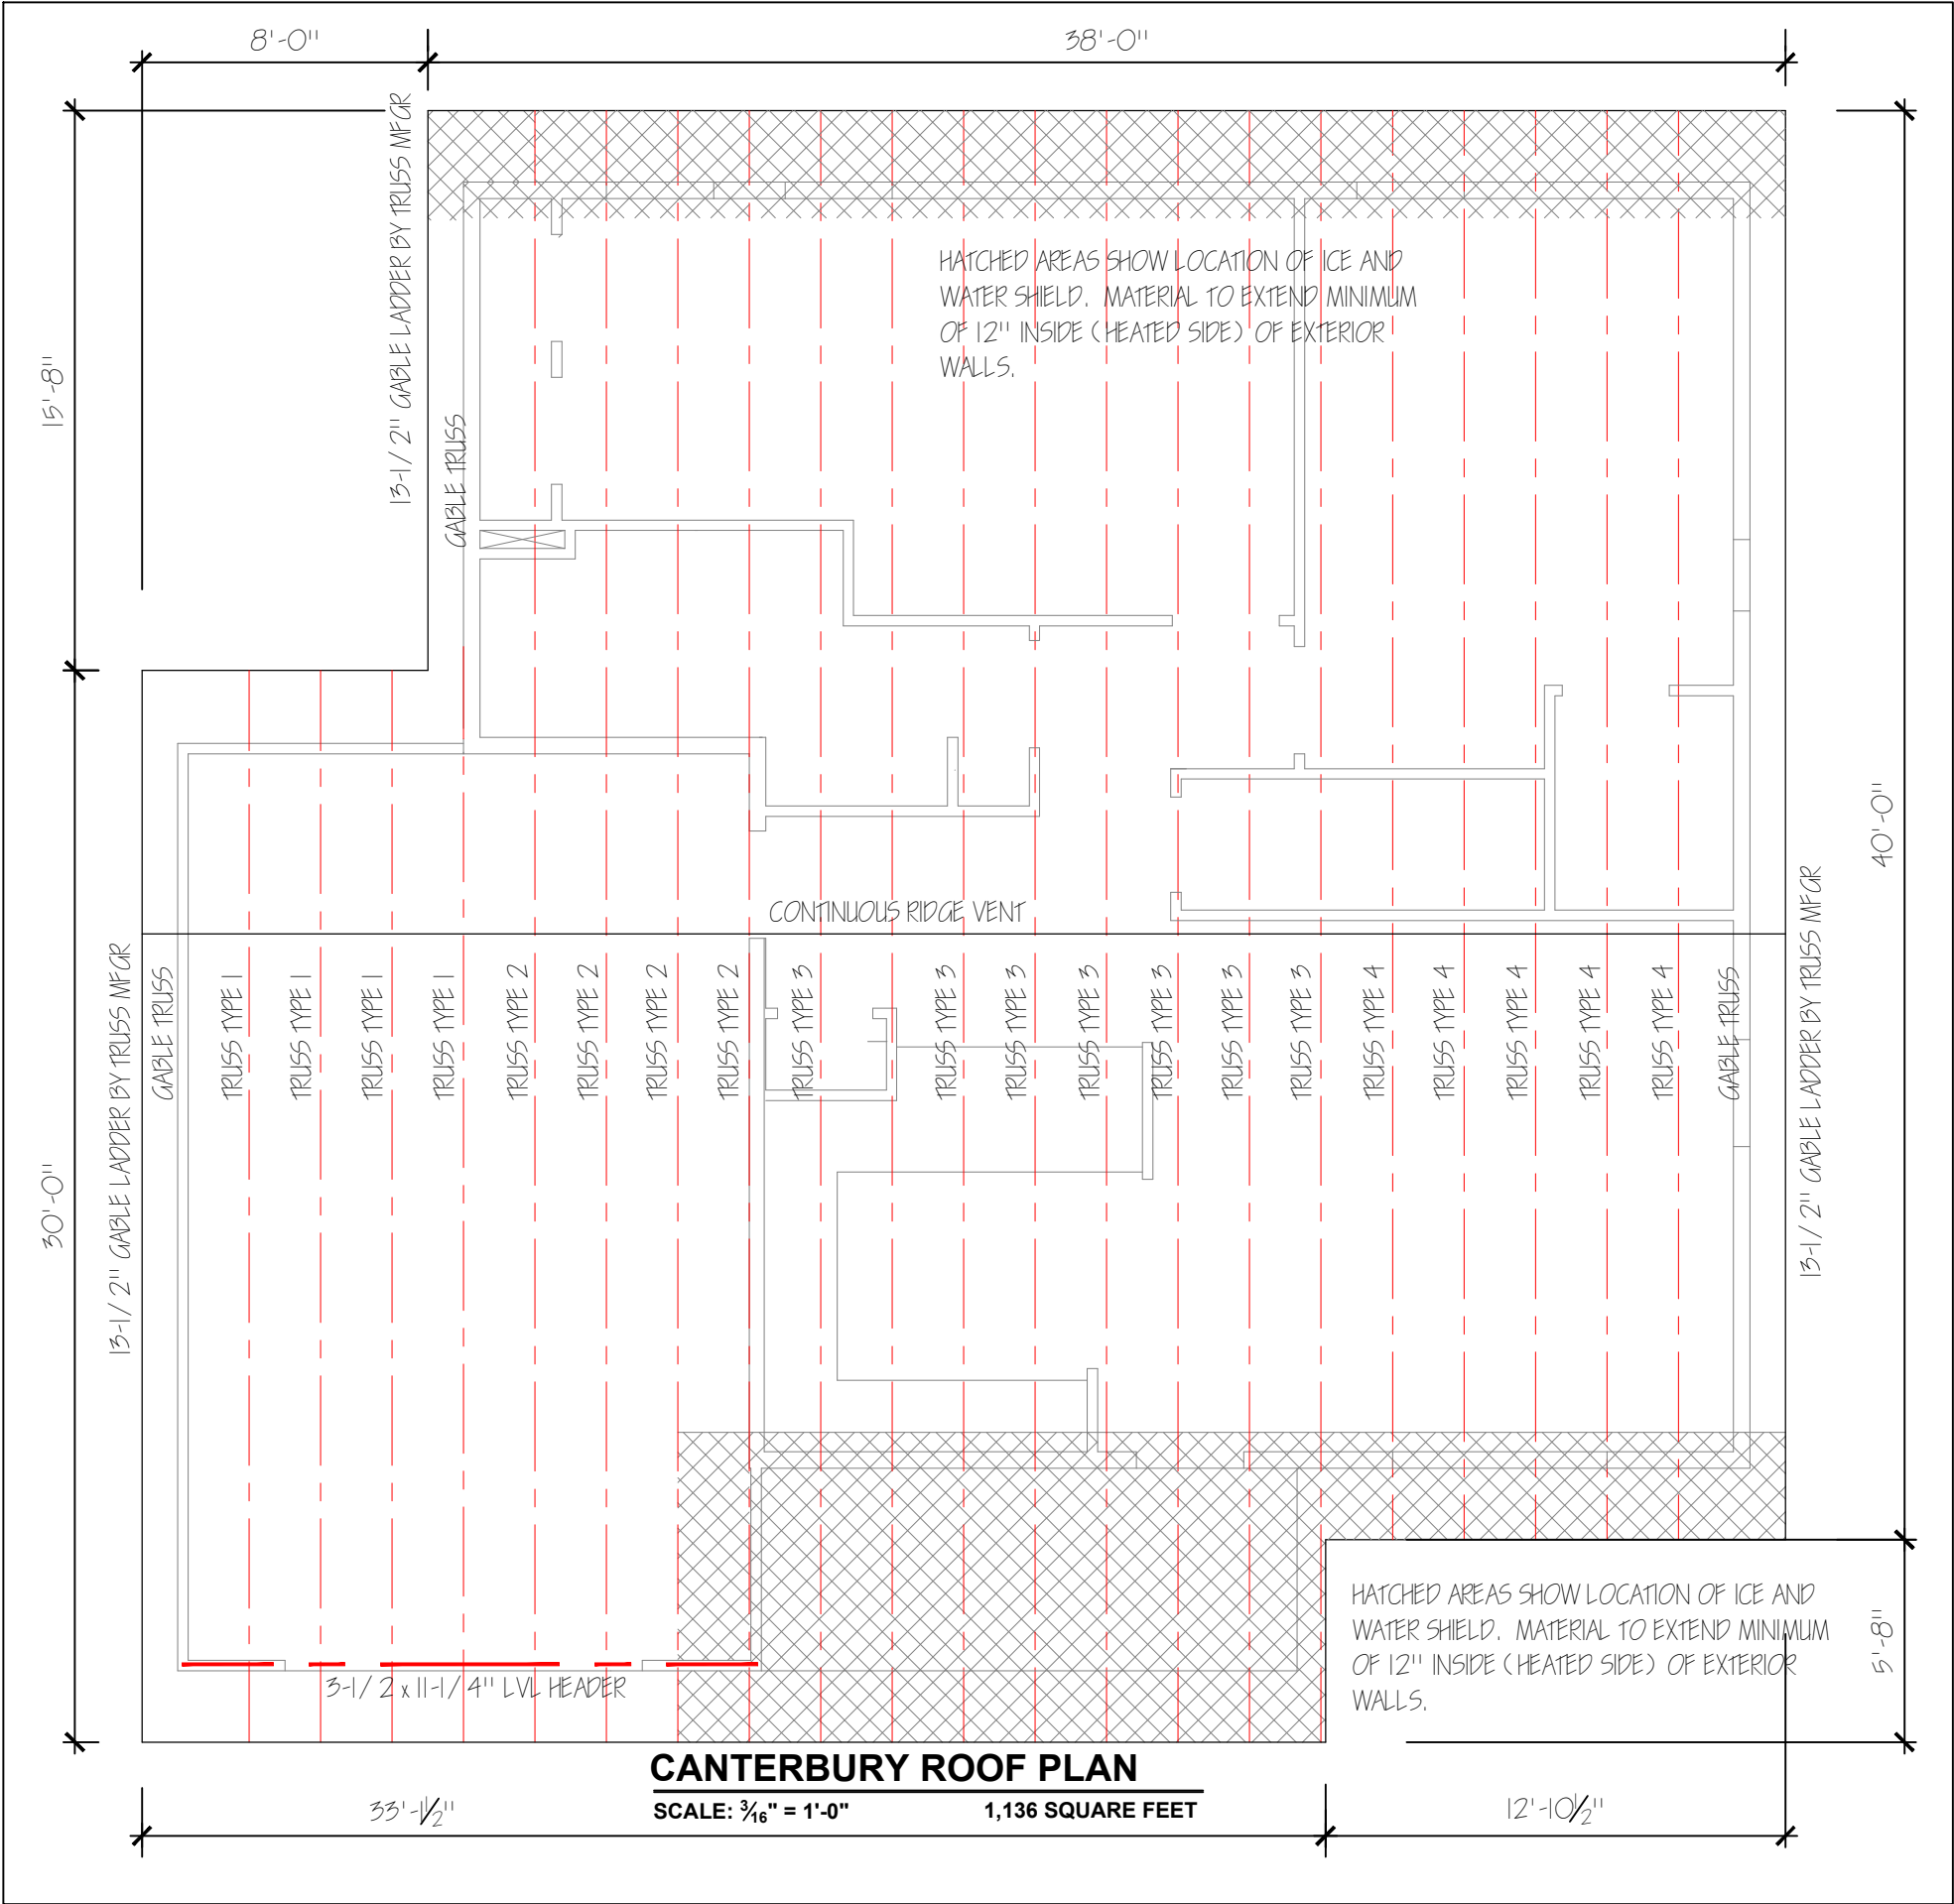

CANTERBURY TRUSS TYPES
NO SCALE

REVISIONS	
12-4-19:	Move garage walls to fit revised foundation
HABITAT FOR HUMANITY - WISCONSIN RIVER AREA	
1211 Eighth Street, Baraboo, WI 53913 608-448-2888	
CANTERBURY MODEL - ROOF PLAN	
Jul 10, 2019	
A-5 OF SIX	