

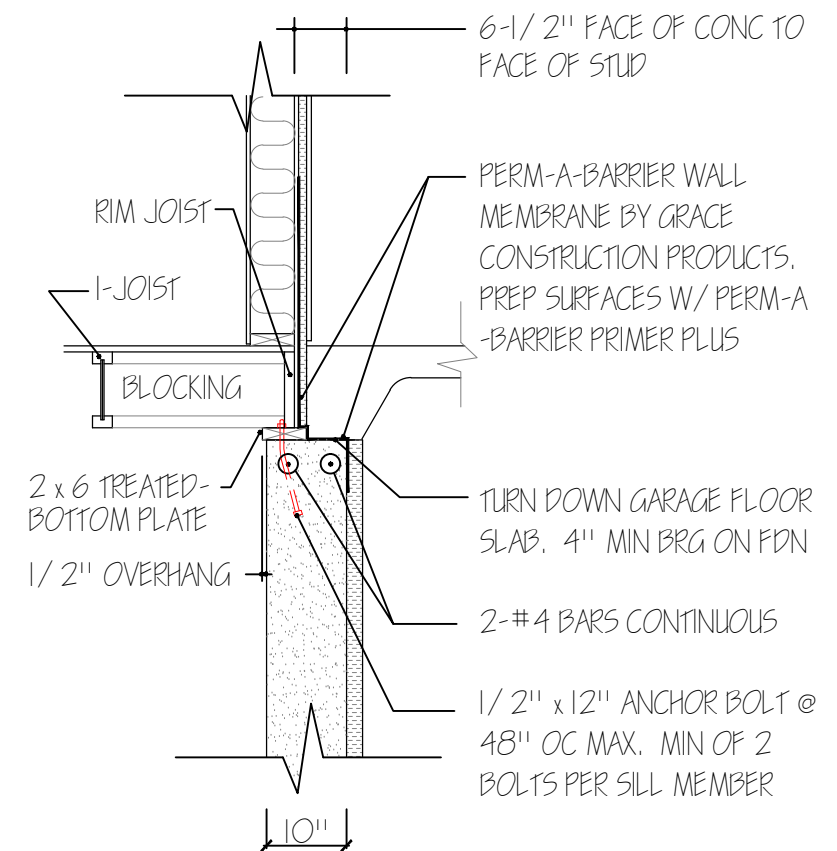


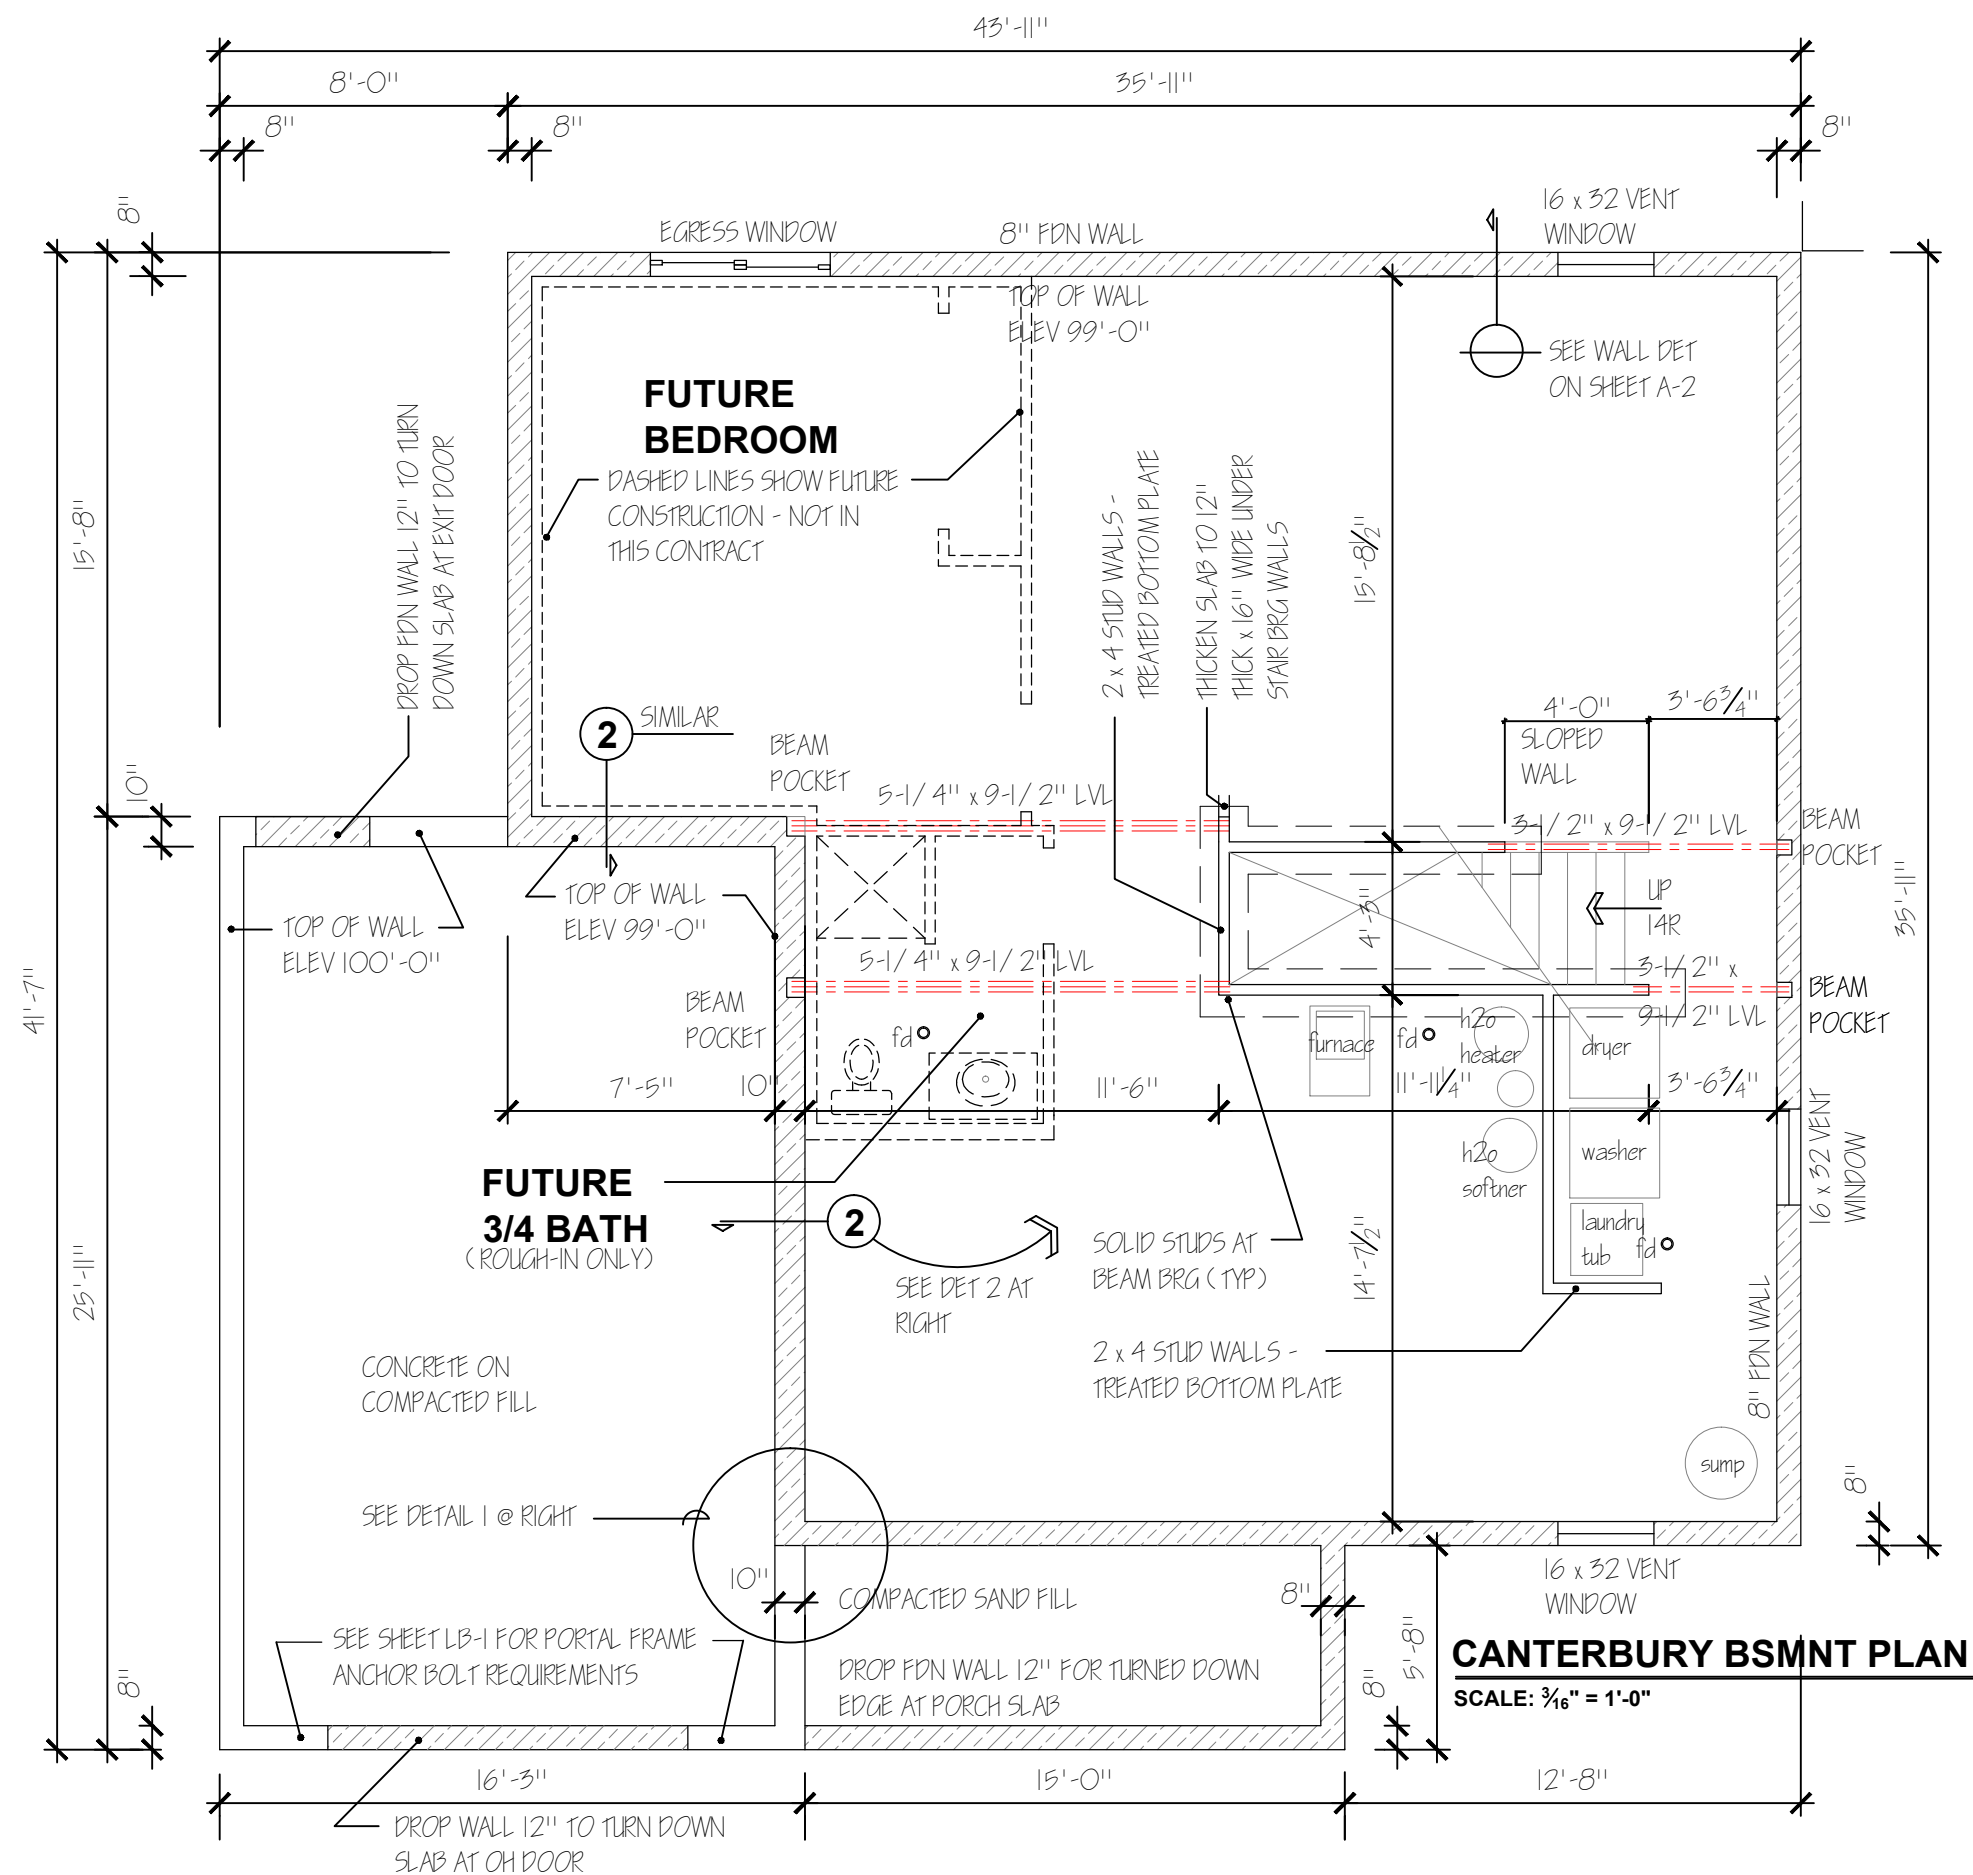

2 10" WALL DET @ GARAGE
SCALE: 1/2" = 1'-0"

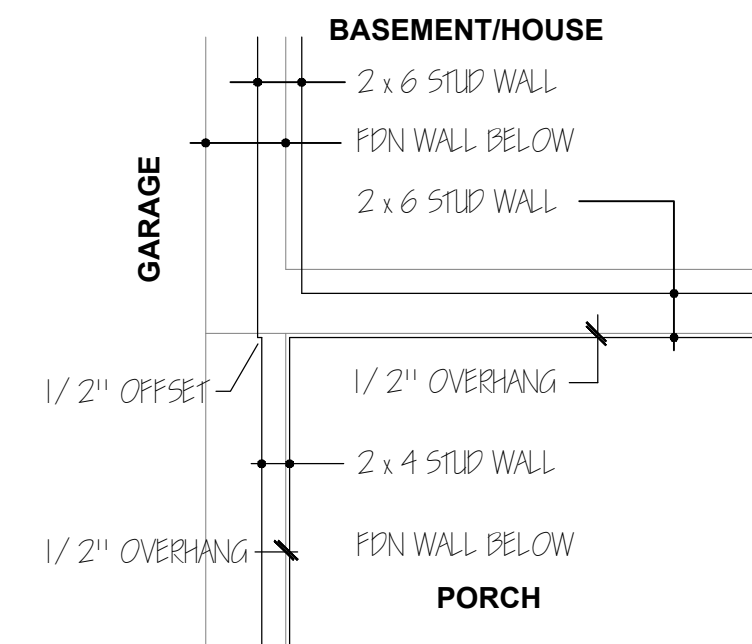

1 DET @ GARAGE STUD WALL
SCALE: 1/2" = 1'-0"

REVISIONS					
12-3-19: Change fdn at garage floor					
HABITAT FOR HUMANITY - WISCONSIN RIVER AREA 1211 Eighth Street, Baraboo, WI 53913 608-448-2888			CANTERBURY MODEL - BASEMENT PLAN		
Jul 10, 2019					
A-1 OF SIX					