


CANTERBURY FLOOR FRAMING

SCALE: $\frac{3}{16}" = 1'-0"$

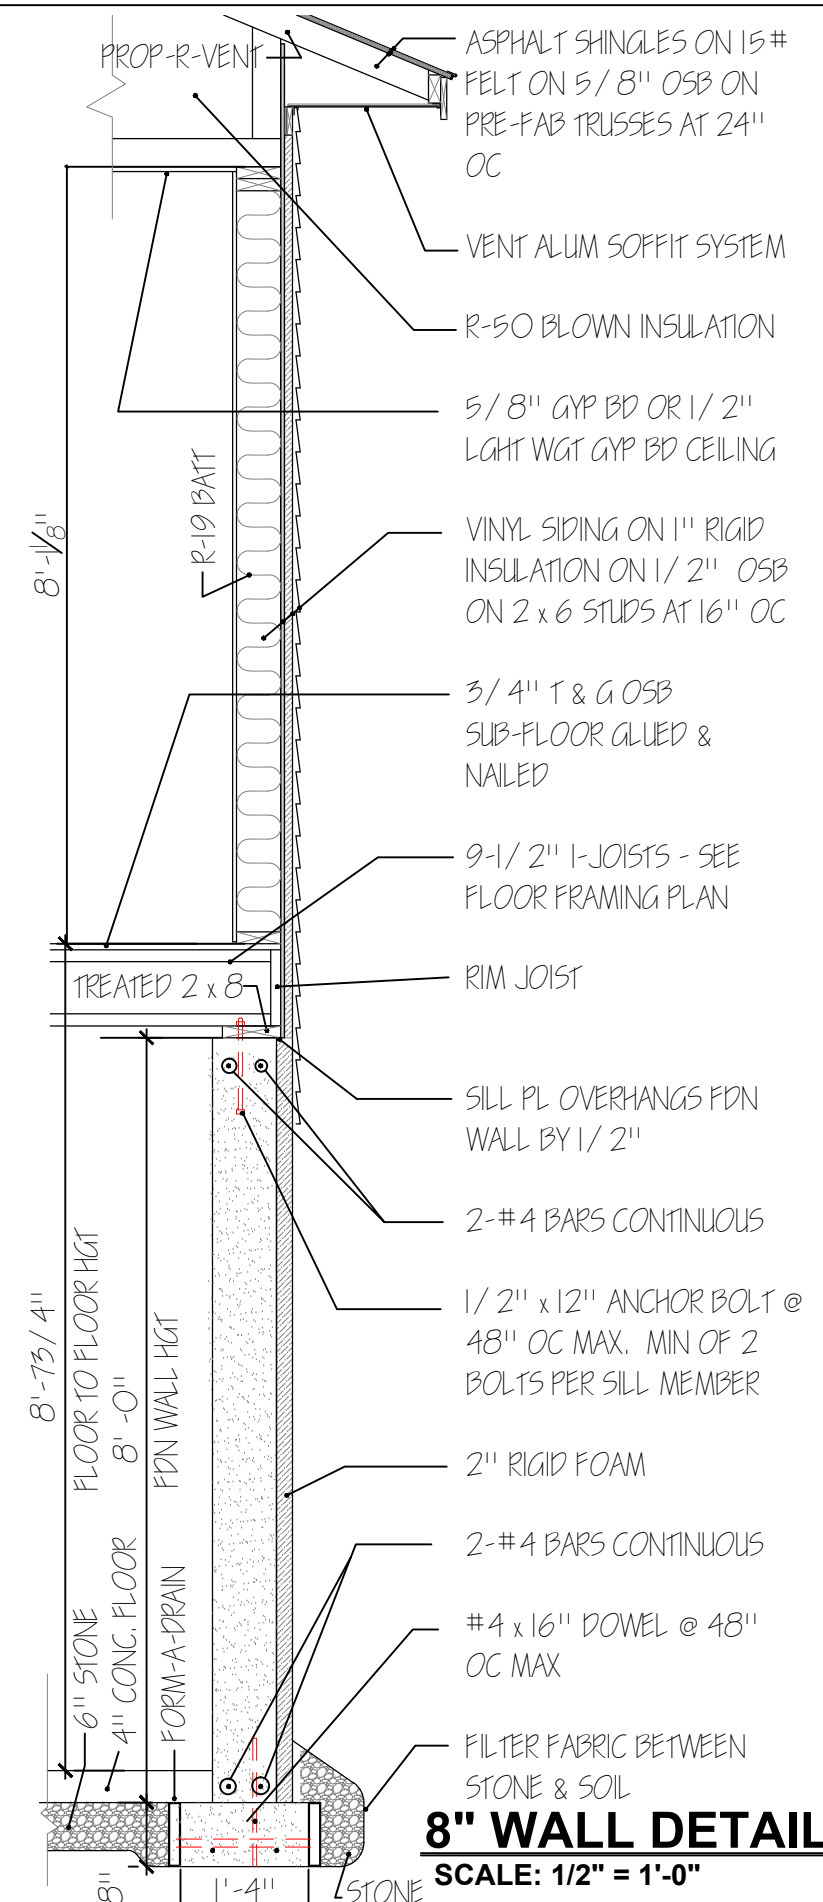

8" WALL DETAIL

SCALE: 1/2" = 1'-0"

REVISIONS

2-4-19: Change
dn at garage floor -
move beam

HABITAT FOR HUMANITY - WISCONSIN RIVER AREA

1211 Eighth Street, Baraboo, WI 53913 608-448-2888

CANTERBURY MODEL - BASEMENT PLAN

Jul 10, 2019

A-2
OF SIX