
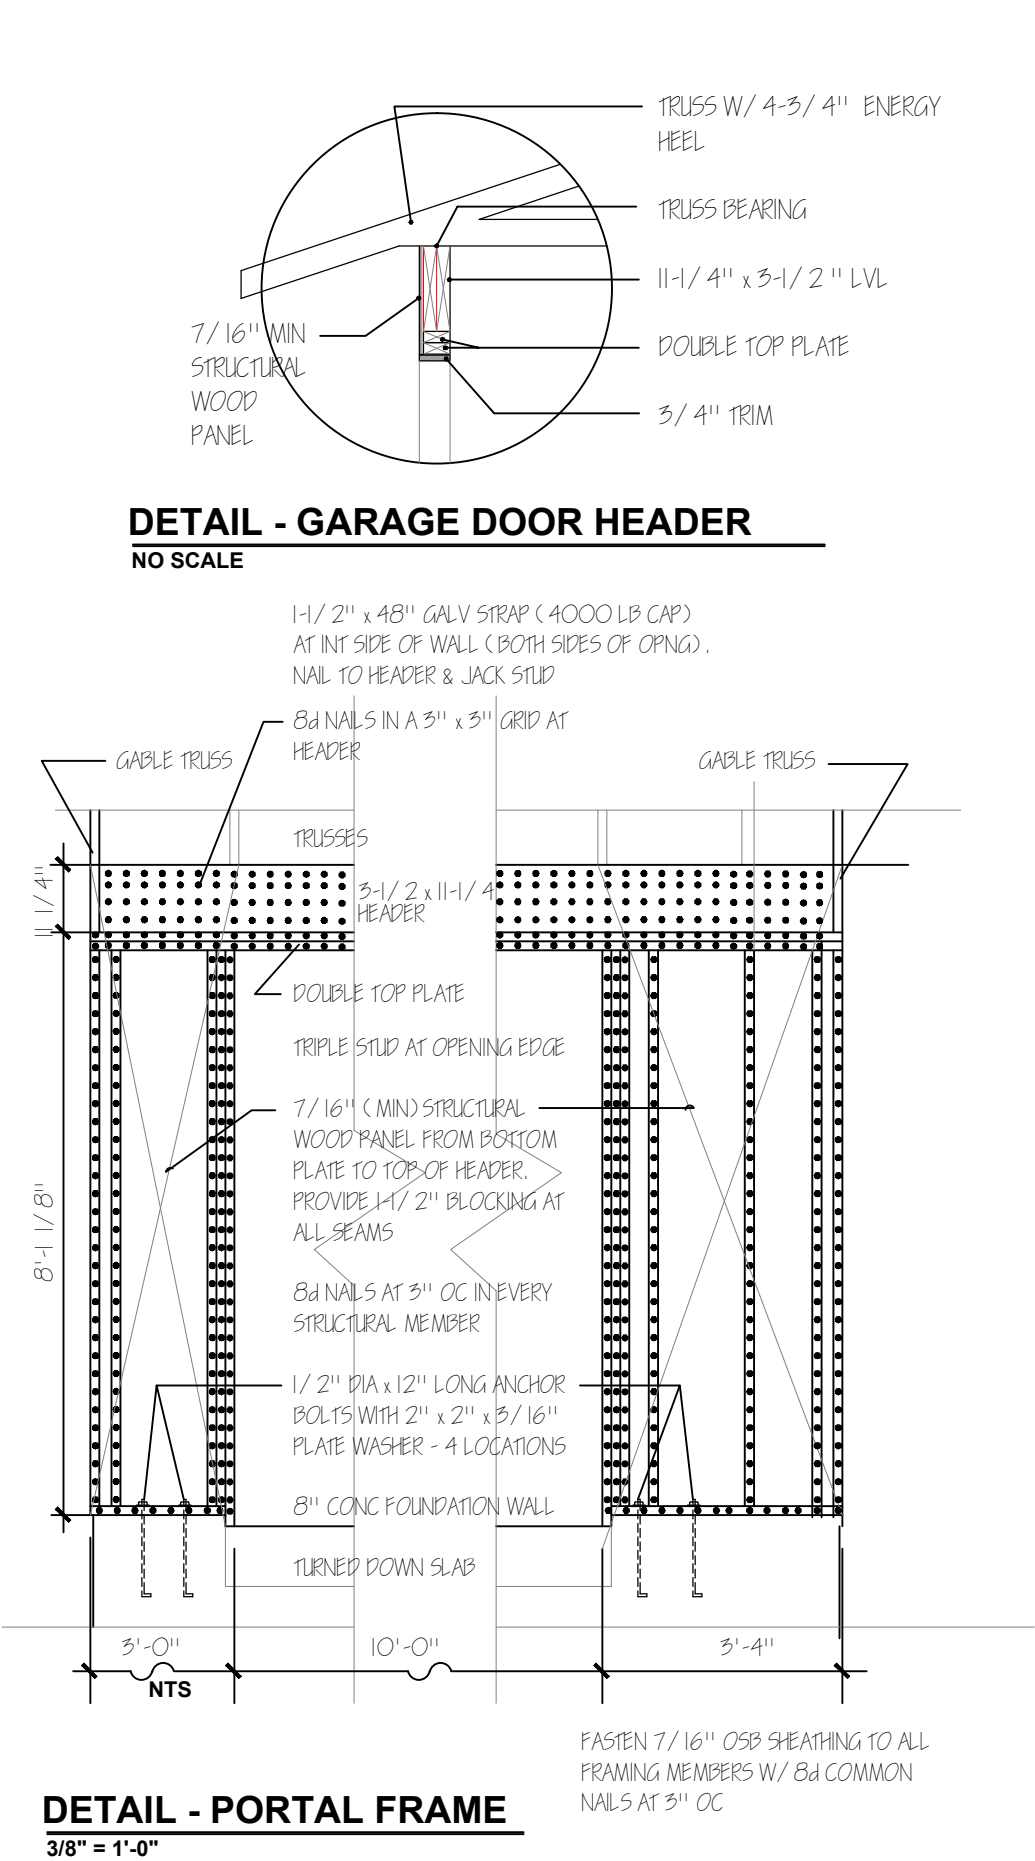


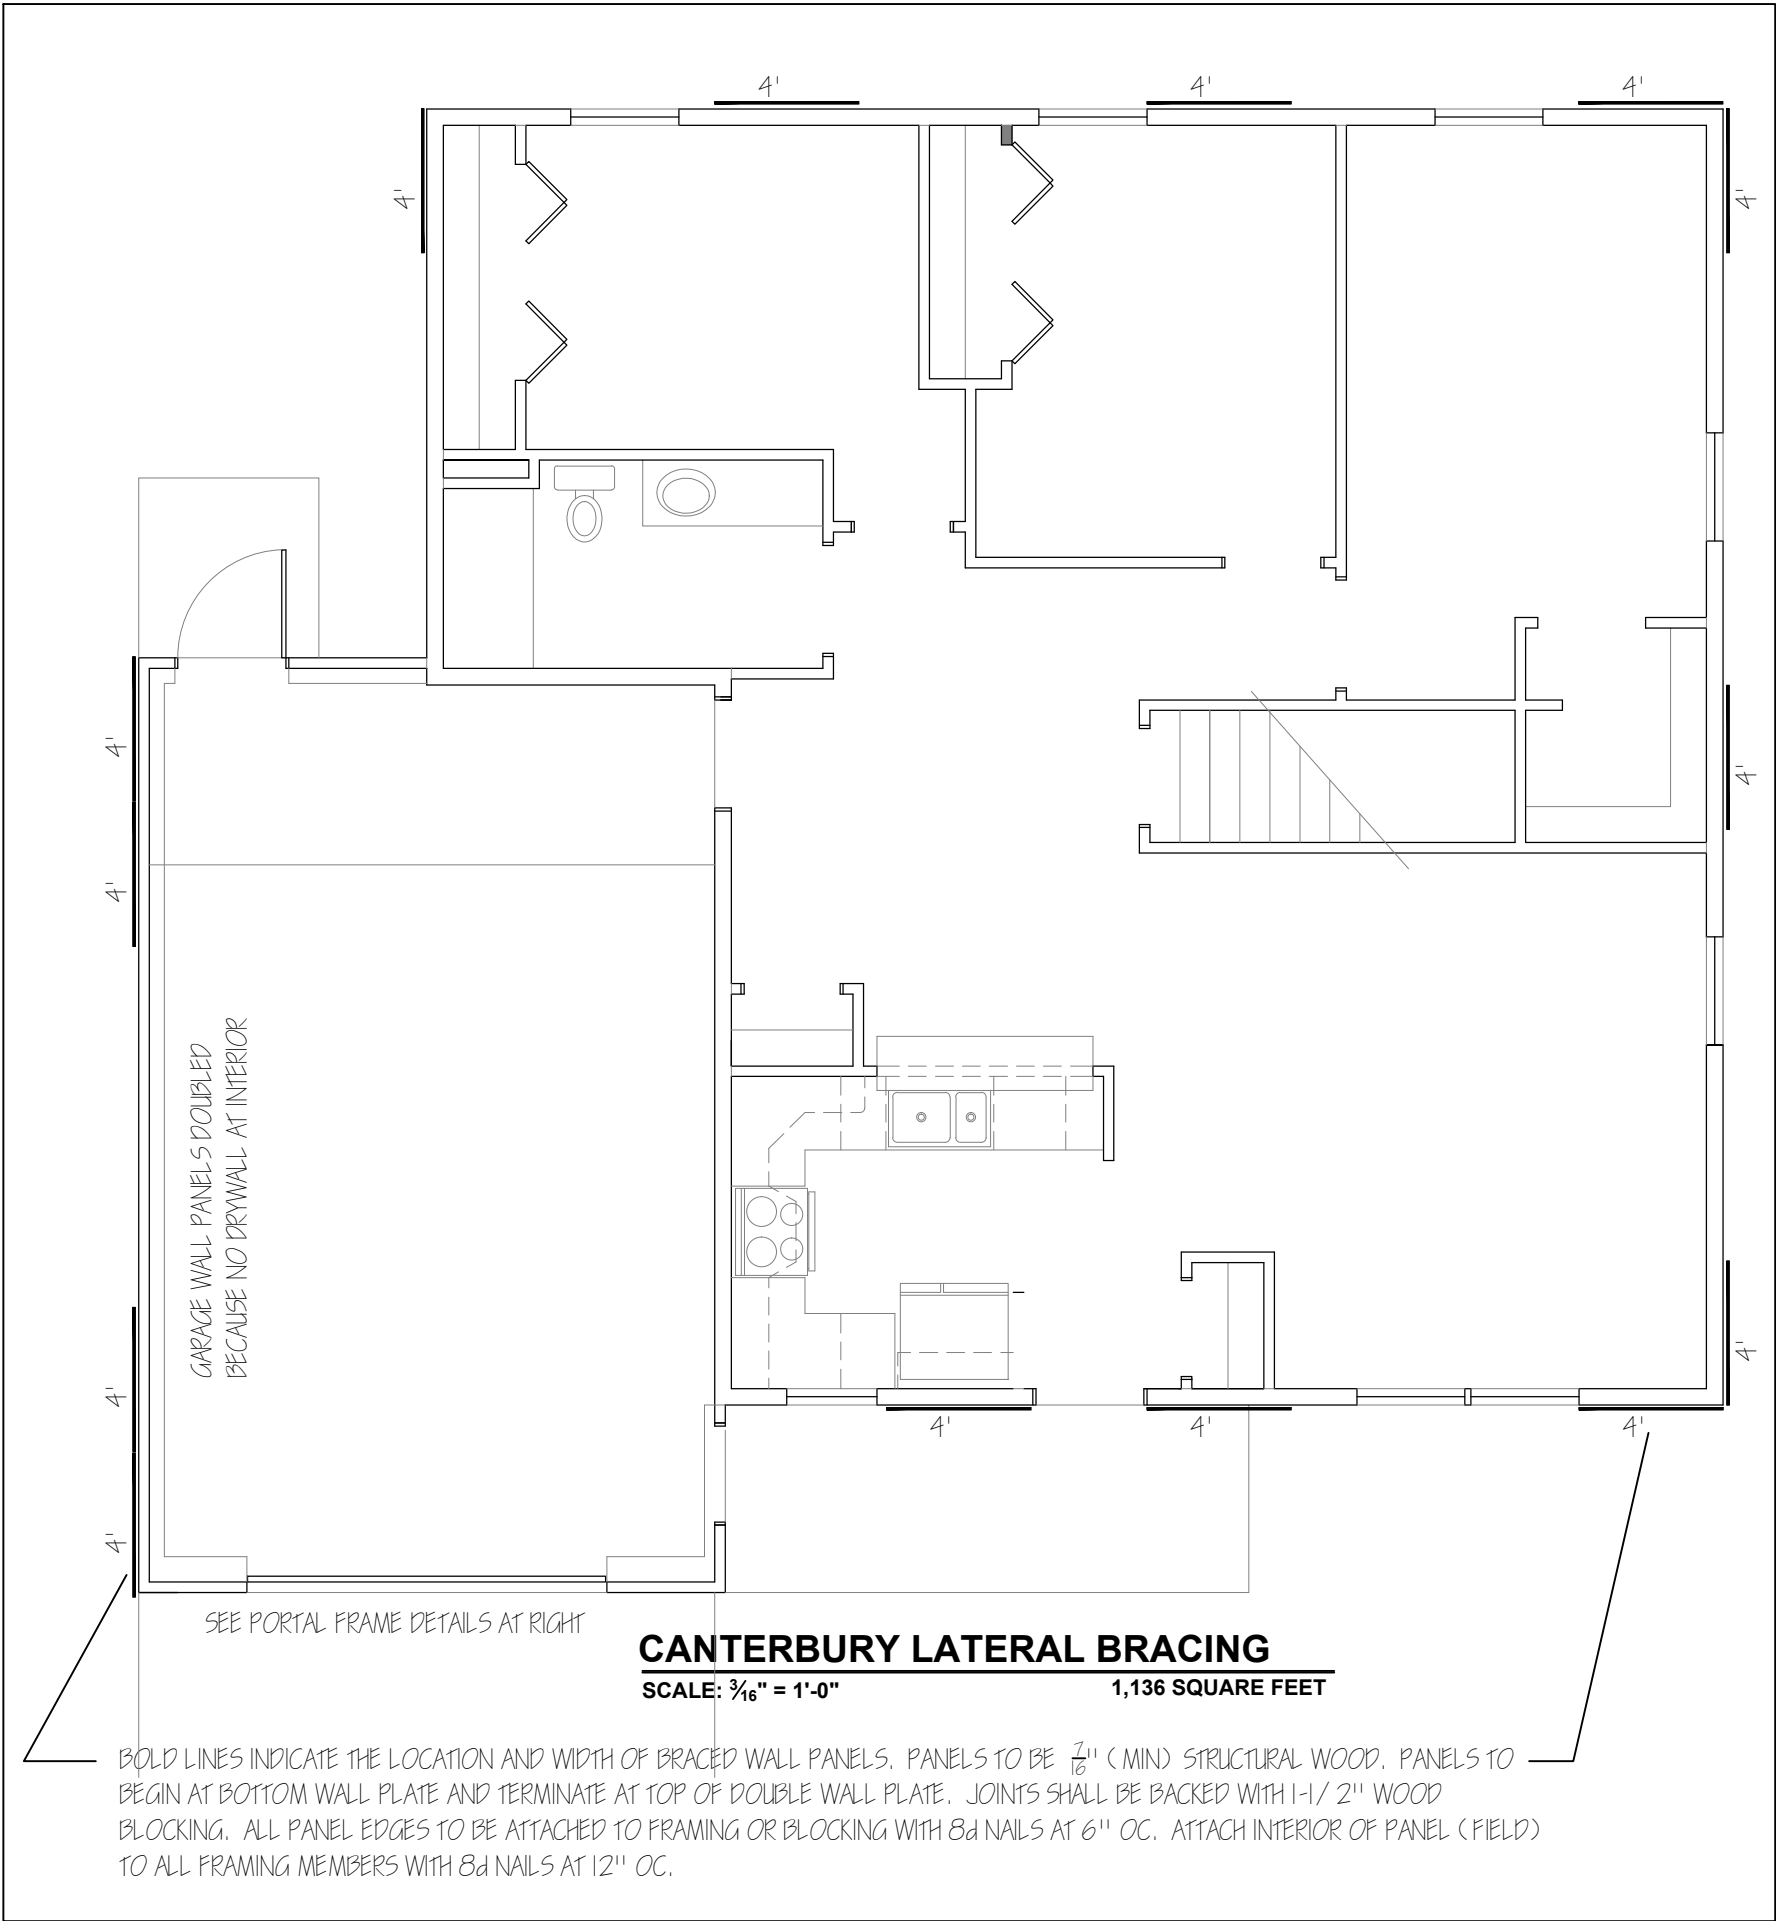

REVISIONS	
HABITAT FOR HUMANITY - WISCONSIN RIVER AREA	
1211 Eighth Street, Baraboo, WI 53913 608-448-2888	
CANTEBURY MODEL - LATERAL BRACING	
Dec 6, 2019	
LB-1	
OF ONE	